


PLAN DE AMPLASAMENT SI DELIMITARE A IMOBILULUI

Scara 1: 1000

Nr. cadastral	Suprafata masurata	Adresa imobilului
84194	17774	ALBA IULIA, STR. NICOLAE IORGA, NR.1-3

Cartea Funciara	84194	UAT	ALBA_IULIA
-----------------	-------	-----	------------

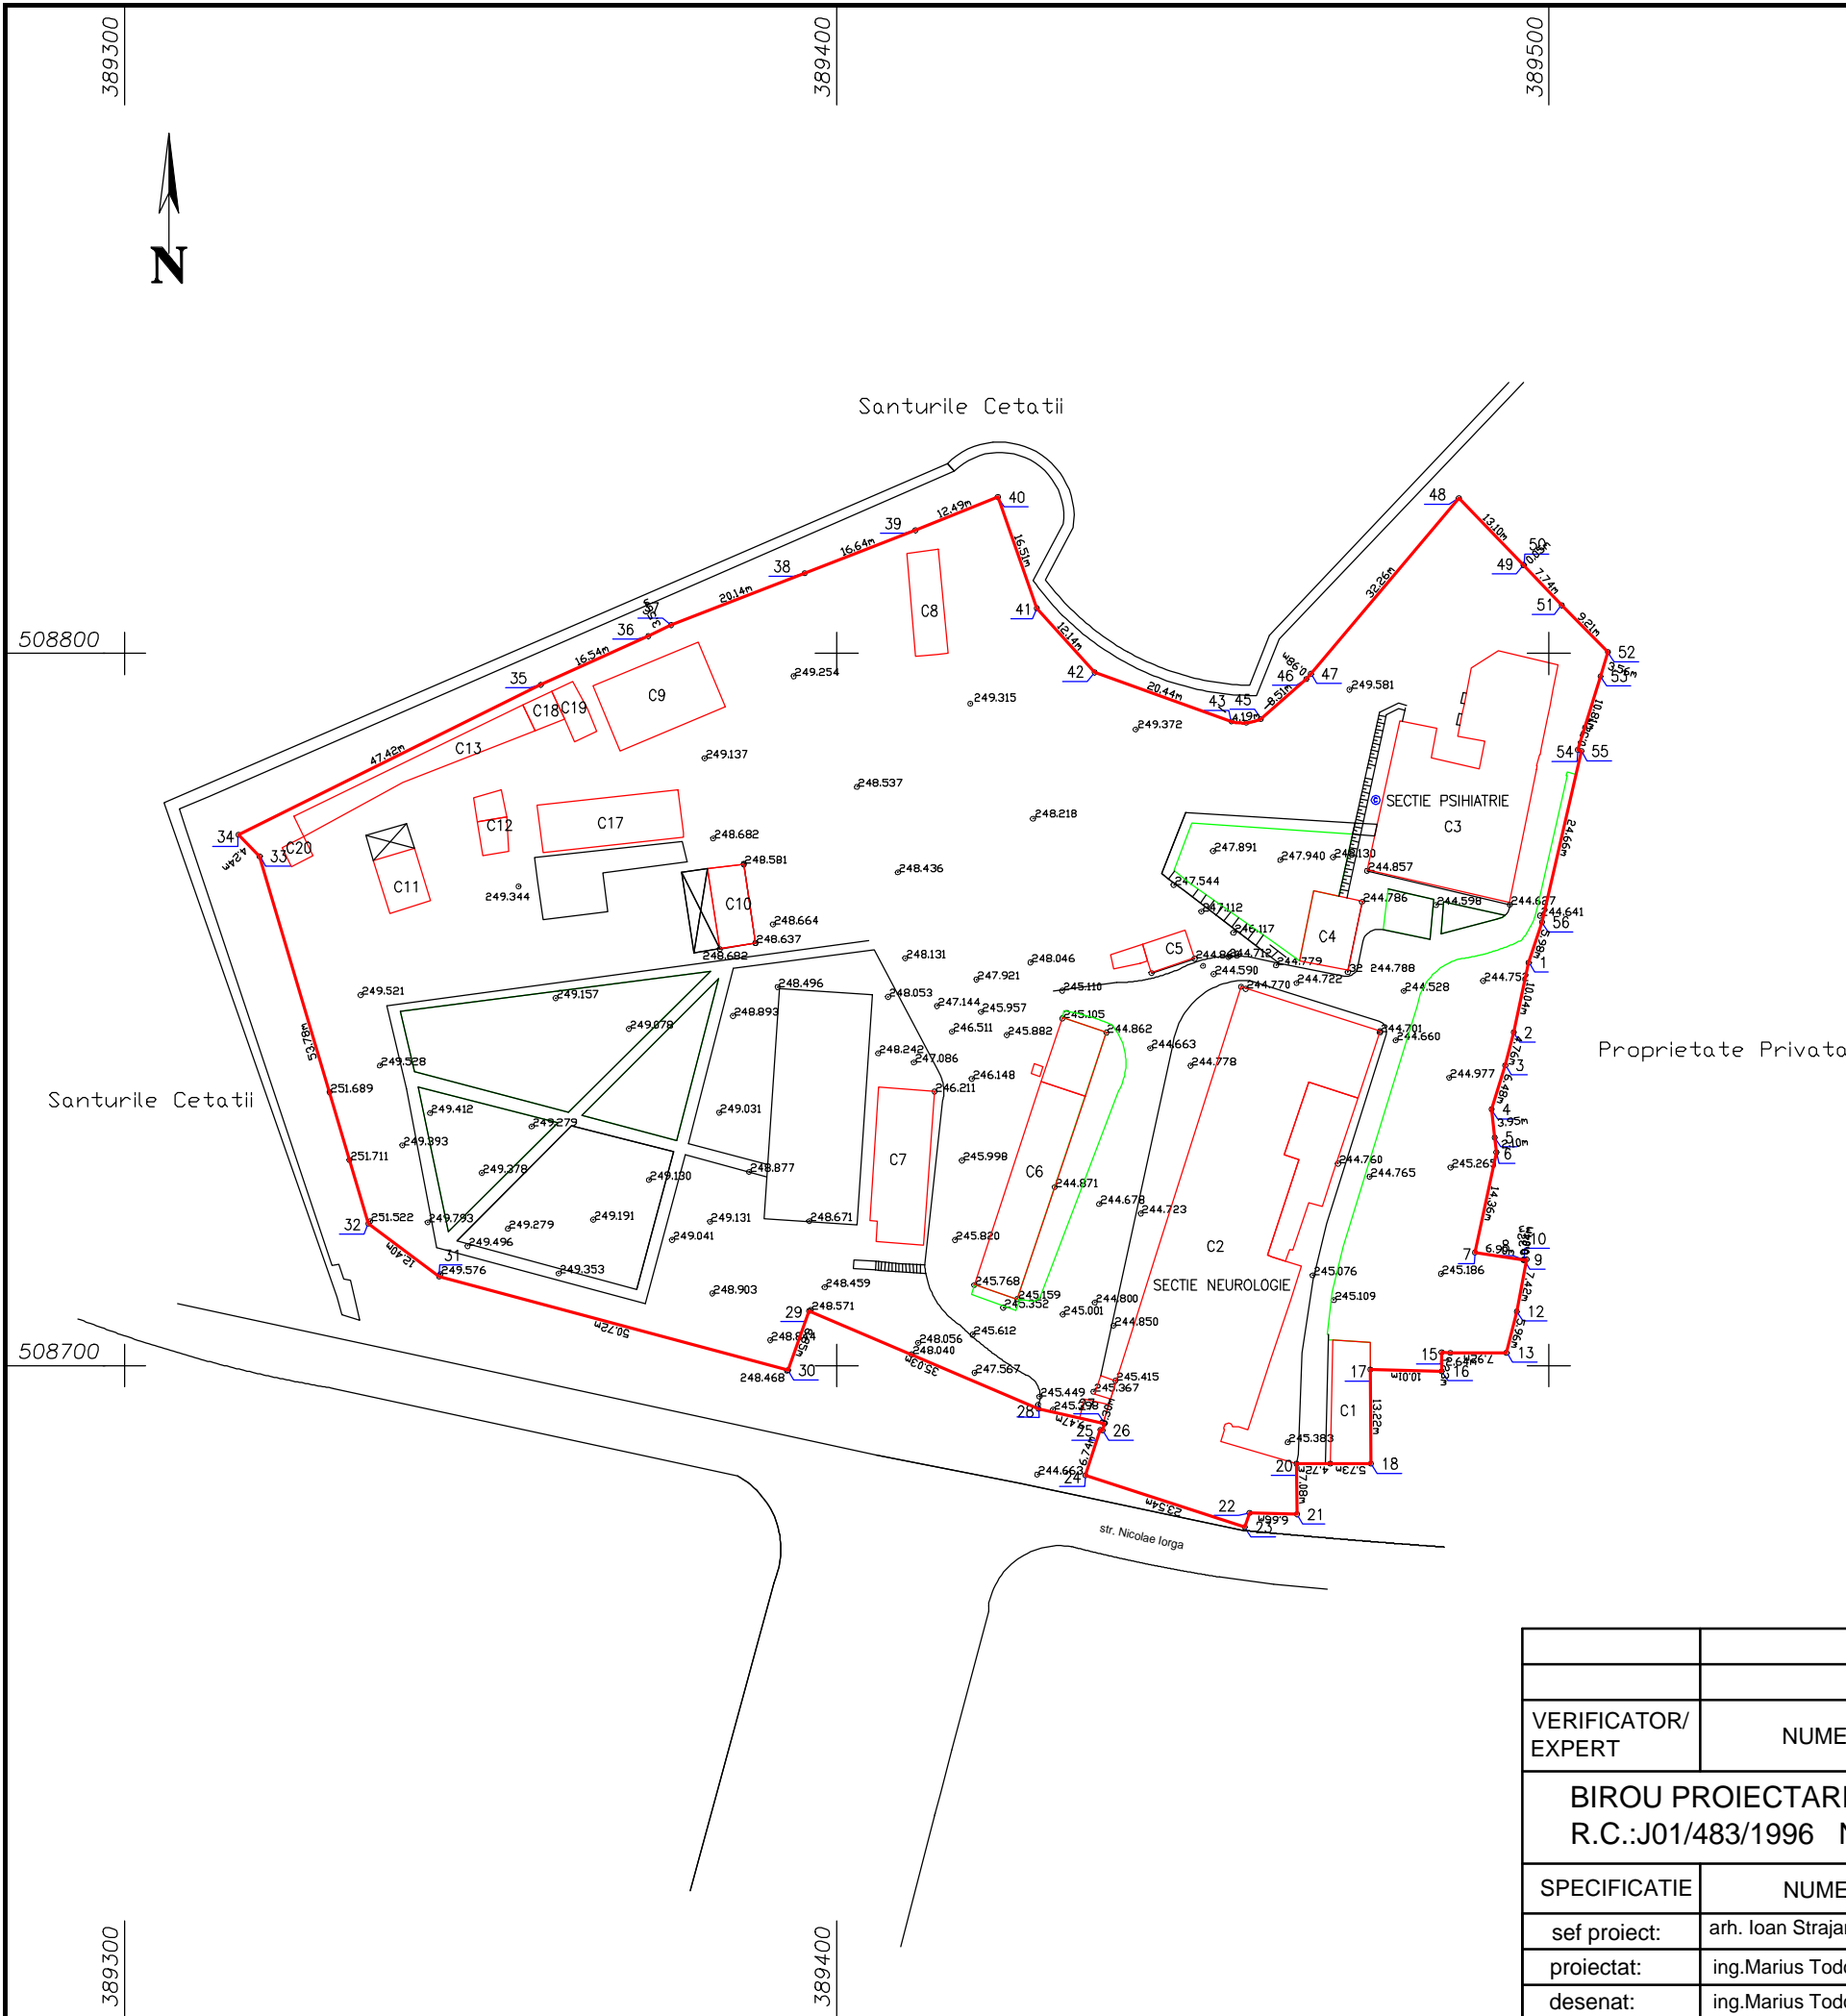

Parcela(Imobil)			
Nr. Pct.	Coordonate pct.de contur		Lungimi laturi D(I,I+1)
	X [m]	Y [m]	
1	508756.588	389497.168	10.039
2	508746.778	389495.038	4.762
3	508742.156	389493.890	6.477
4	508735.972	389491.964	3.954
5	508732.040	389492.385	2.098
6	508729.953	389492.800	14.384
7	508715.902	389489.618	6.899
8	508714.868	389496.439	0.037
9	508714.863	389496.476	0.038
10	508714.857	389496.514	0.324
11	508714.906	389496.834	7.425
12	508707.607	389495.474	5.962
13	508701.815	389494.062	7.916
14	508701.808	389486.146	1.232
15	508701.851	389484.915	2.636
16	508699.215	389484.963	10.008
17	508699.442	389474.958	13.217
18	508686.225	389475.009	5.733
19	508686.225	389469.276	4.715
20	508686.194	389464.561	7.081
21	508679.113	389464.608	6.660
22	508679.326	389457.951	2.121
23	508677.305	389457.306	23.543
24	508684.582	389434.916	6.735
25	508690.976	389437.033	0.302
26	508690.891	389437.323	1.017
27	508691.867	389437.610	9.469
28	508693.916	389428.365	35.033
29	508707.670	389396.145	8.852
30	508699.342	389393.146	50.724
31	508712.528	389344.185	12.395
32	508719.945	389334.235	53.783
33	508771.523	389318.993	4.243
34	508774.523	389315.992	47.421
35	508795.585	389358.479	16.537
36	508802.412	389373.541	3.559
37	508803.971	389376.740	20.141
38	508811.264	389395.514	16.642
39	508817.285	389411.029	12.492
40	508821.945	389422.619	16.514
41	508806.367	389428.101	12.137
42	508797.318	389436.190	20.440
43	508790.440	389455.438	2.096
PeArc=44	508790.244	389457.513	2.095
45	508790.807	389459.519	8.509
46	508796.384	389465.946	0.977
47	508797.132	389466.575	32.264
48	508821.831	389487.334	13.096
49	508812.418	389496.439	0.054
50	508812.378	389496.476	7.742
51	508806.740	389501.782	9.212
52	508800.197	389508.267	3.563
53	508796.792	389507.219	10.812
54	508788.459	389504.038	0.516
55	508788.303	389504.530	24.858
56	508762.264	389499.038	5.976

S(Imobil)=17774.40mp P=817.252m

VERIFICATOR/ EXPERT	NUME	SEM NAT	CERINTA	REFERAT / EXPERTIZA NR. / DATA
BIROU PROIECTARE STRAJAN R.C.:J01/483/1996 Nr. Aut. 232 3				Beneficiar: <b>CONSILIUL JUDETEAN ALBA</b>
SPECIFICATIE				Proiect nr.: 1071/2011
sef proiect:	arh. Ioan Strajan		Scara: 1/1000	Proiect <b>CONSTRUIRE CENTRU CULTURAL BASTION SF. MIHAIL</b>
proiectat:	ing.Marius Todor		Data: 10.2011	Faza: P.U.Z.
desenat:	ing.Marius Todor		Titlu plansa: PLAN DE AMPLASAMENT SI DELIMITARE	Plansa nr.: T1