


# PLAN PARTER - SALA UNIRII

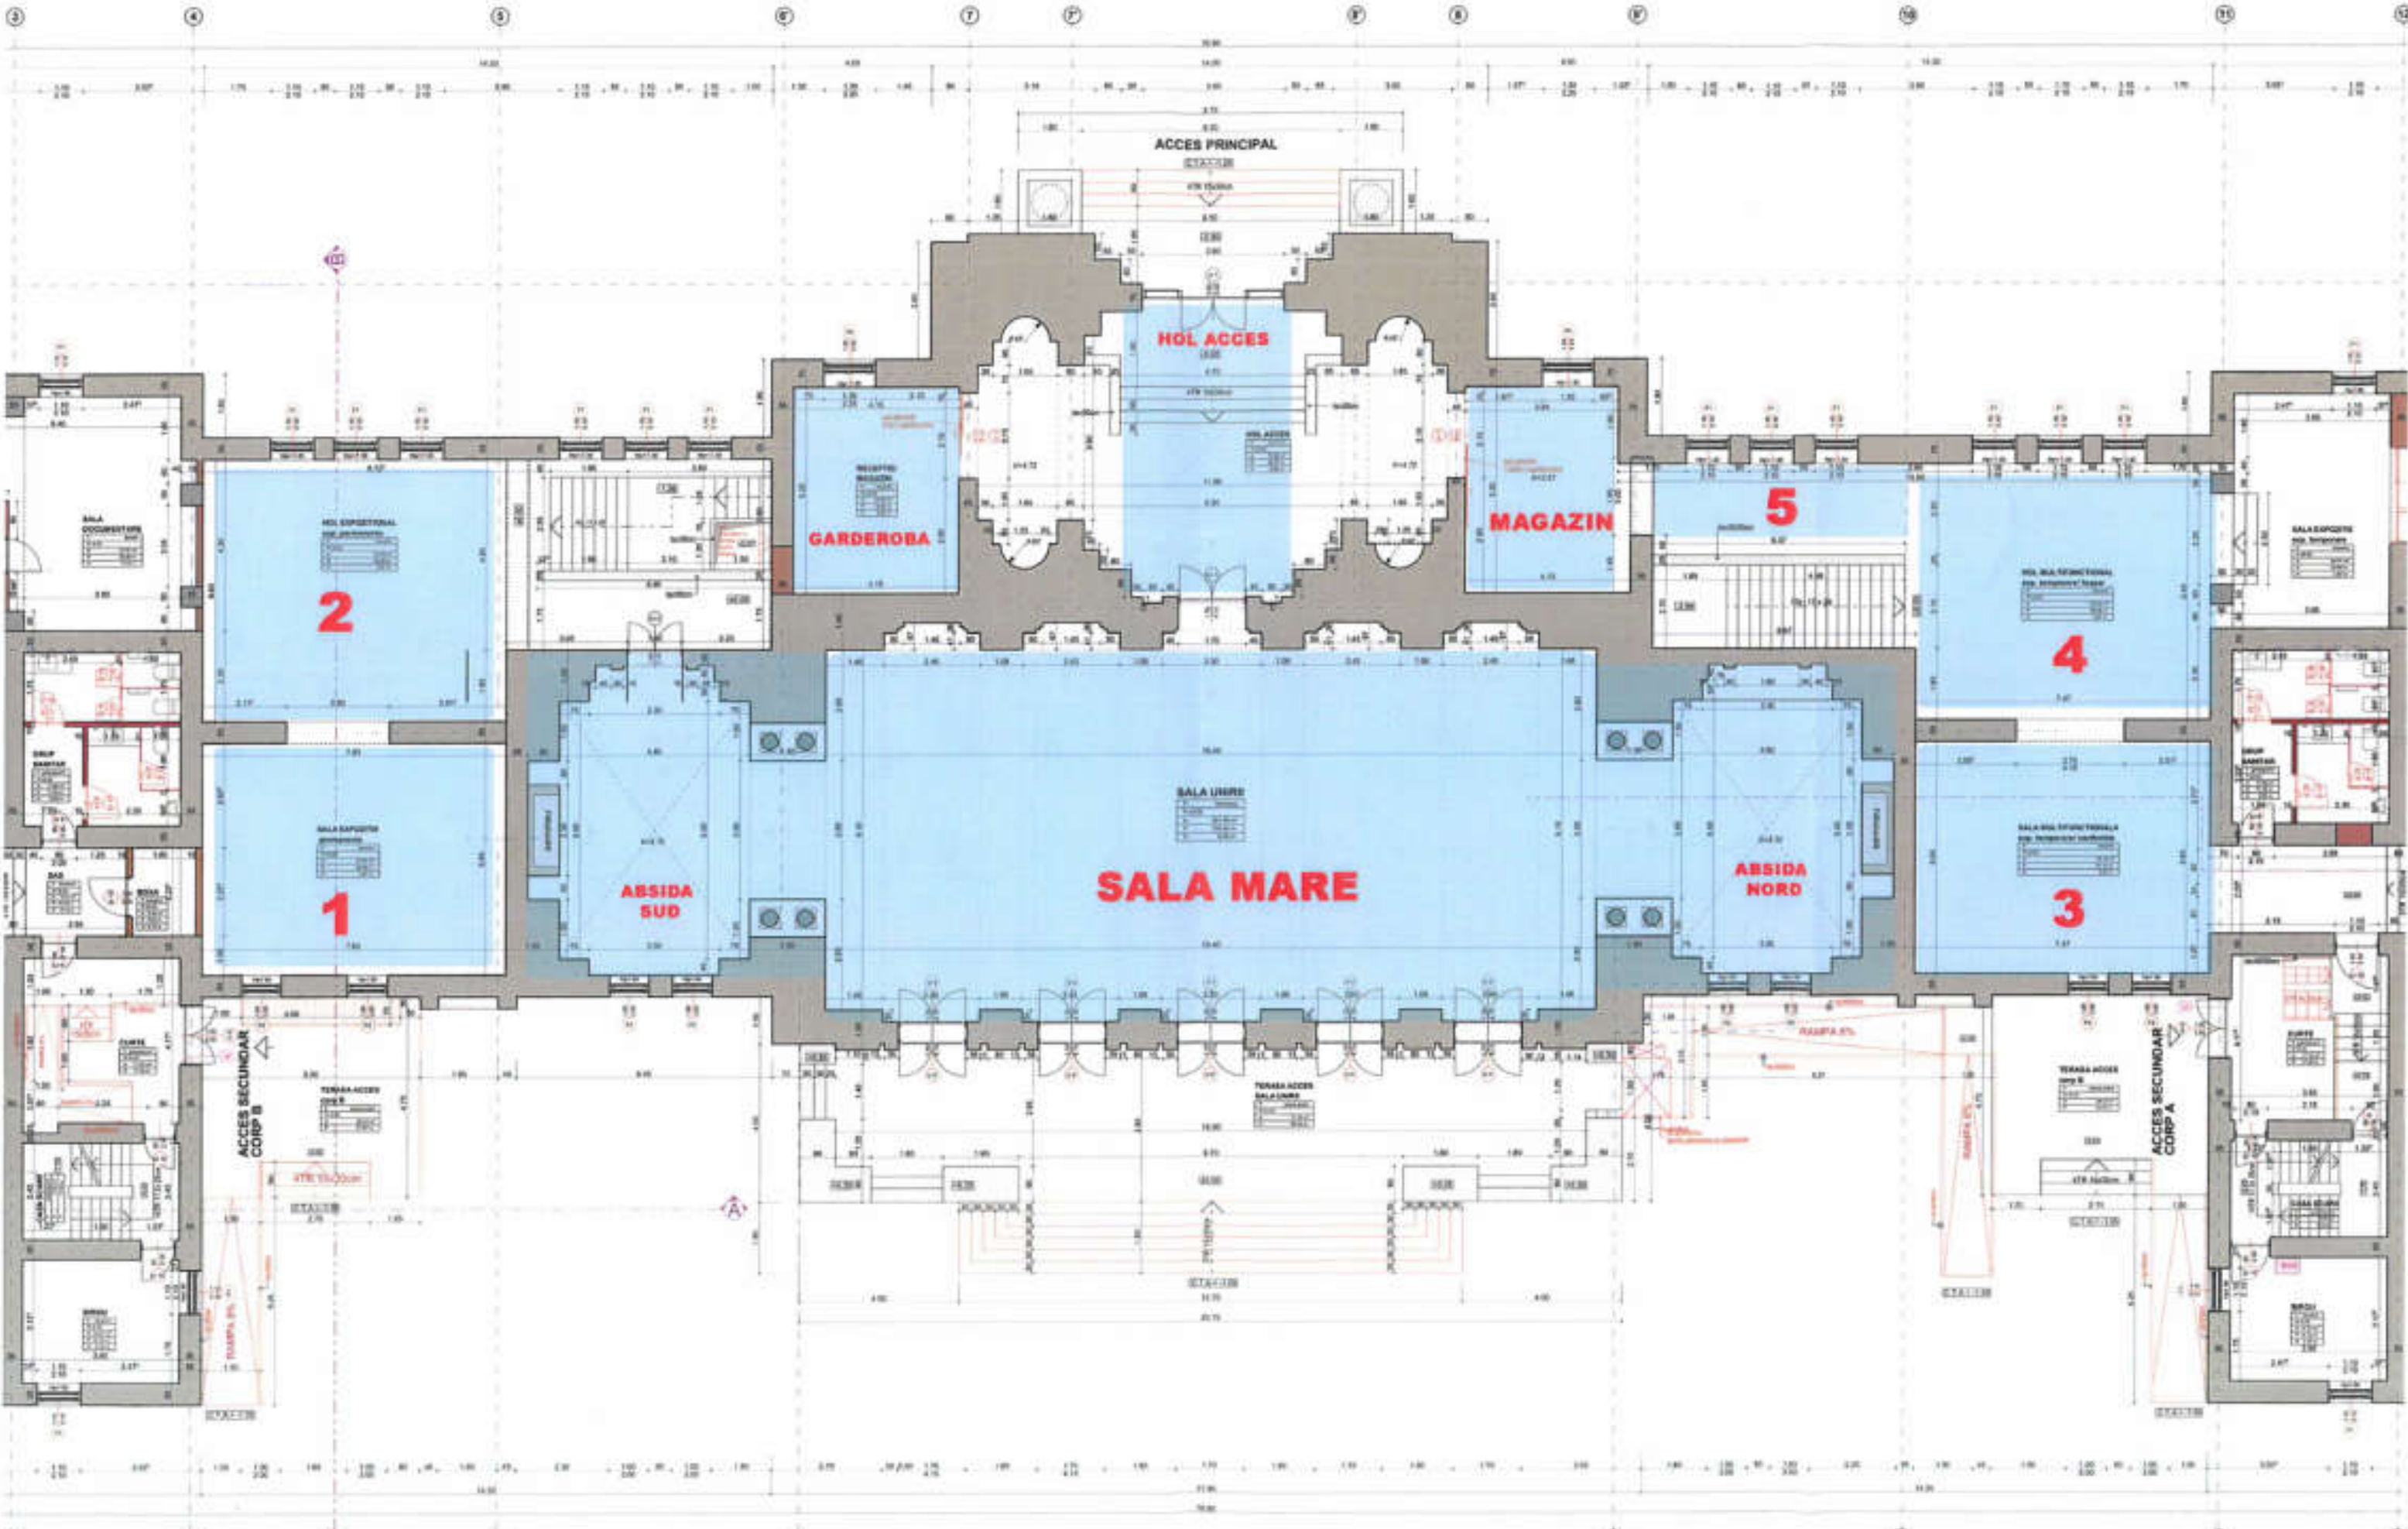



# PLAN SUBSOL SA SALA UNIRII

